


F

CHECK LIST FOR CROSS SECTIONS - 3/8"=1'-0"

- Show as many sections as are necessary to clearly indicate the construction
- Show 18" min. clearance under floor joists, 12" under girders
- Indicate ceiling heights
- Show interior finish materials
- Give typical wall assembly
- Give typical roof assembly
- Locate insulation and note "R" value
- Size all beams and headers

➤ THESE PLANS ARE PROVIDED AS A GUIDE TO PLAN REQUIREMENTS AND IN NO WAY EXPRESS CODE REQUIREMENTS OR MINIMUM BUILDING STANDARDS.

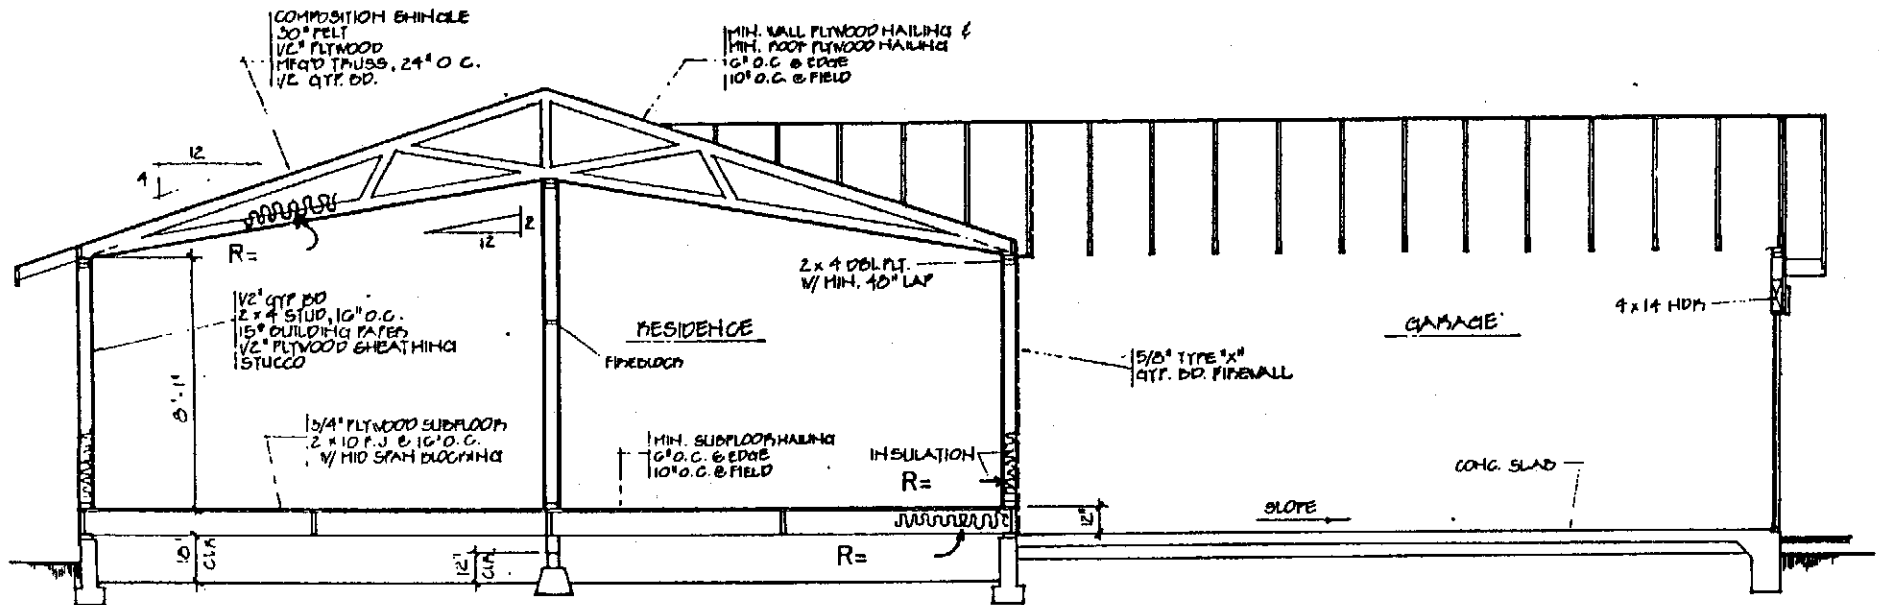

SECTION A

3/8" = 1'-0"

A. Signature